


# Parnell Square Report


Bernard Seymour **Landscape Architects**





## Analysis of Existing + Future Potentials

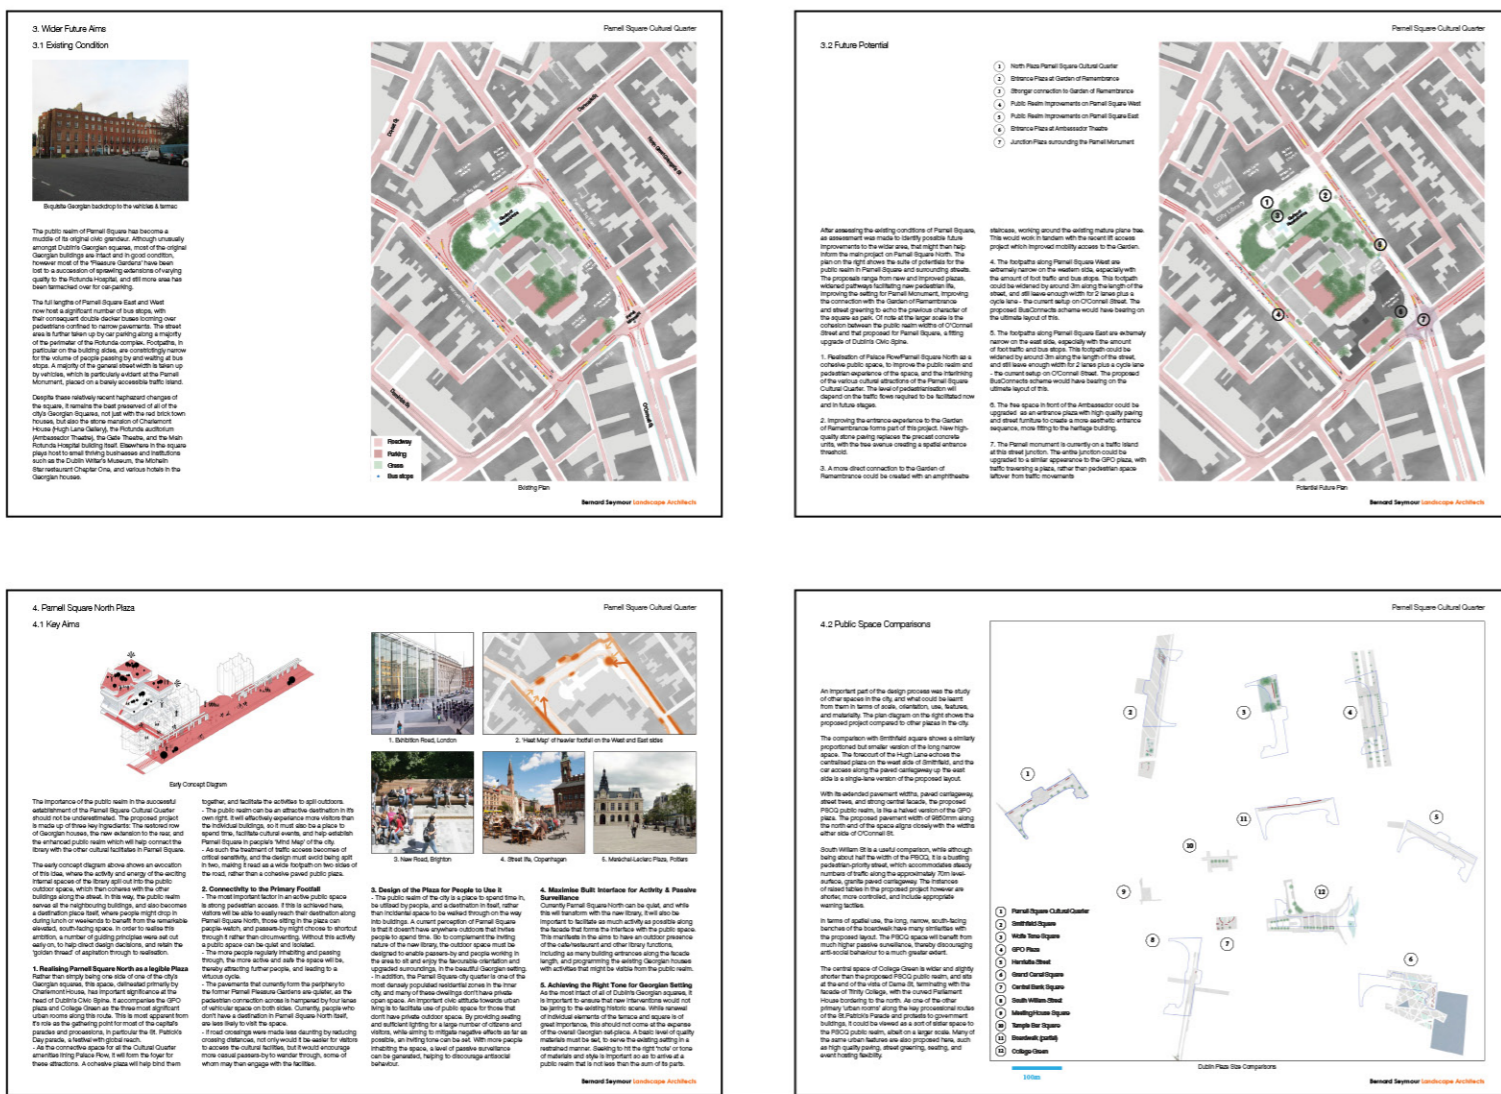


## Development of Selected Option

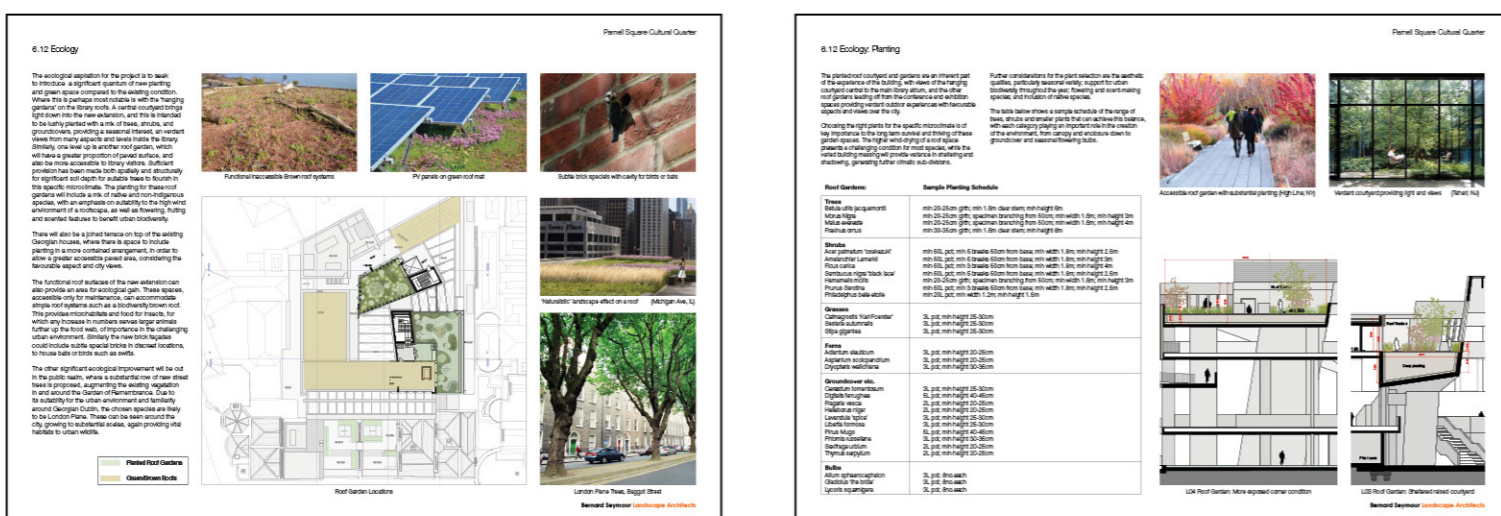



## Ecology

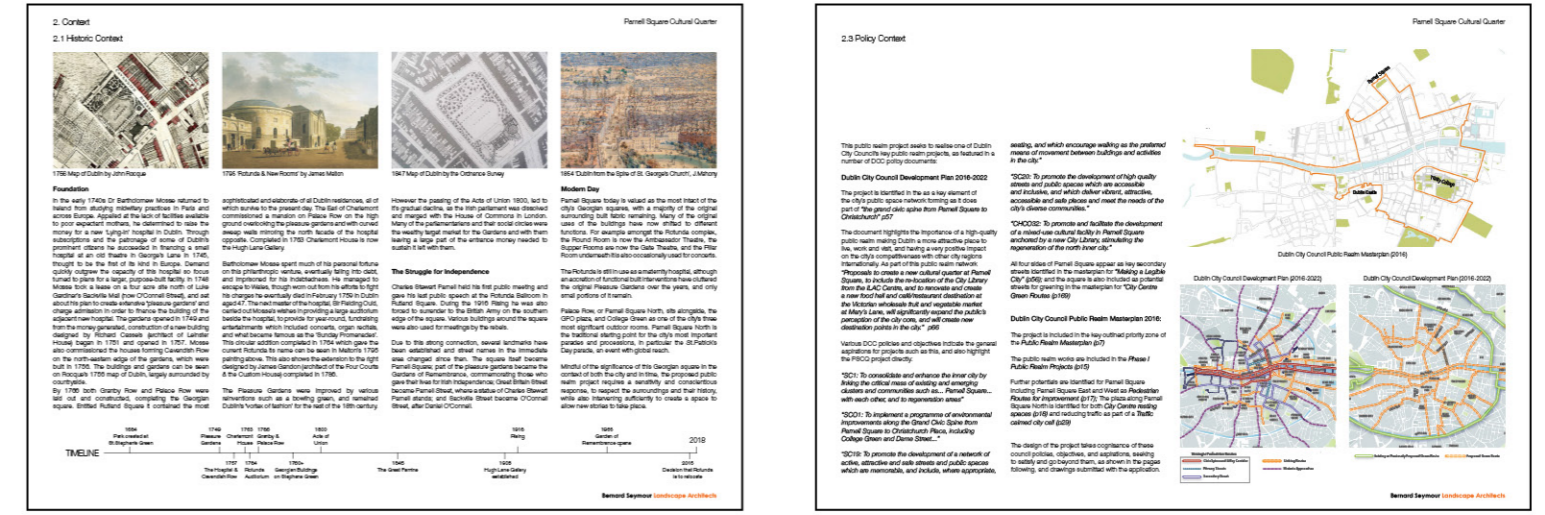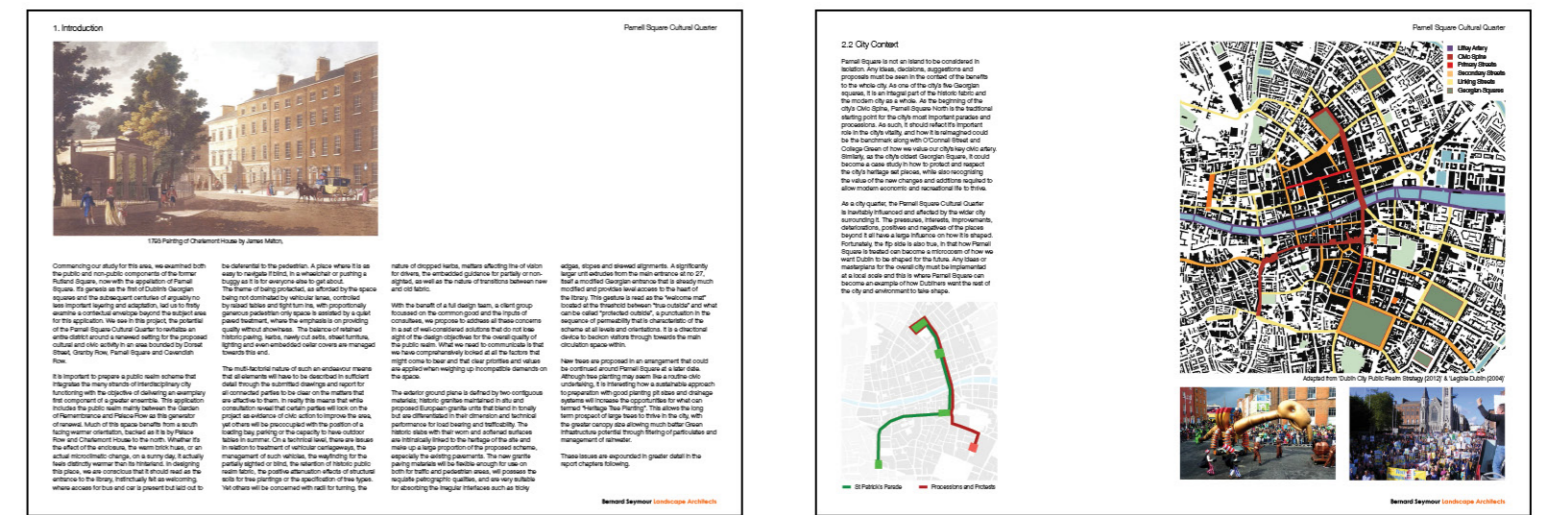

## Context

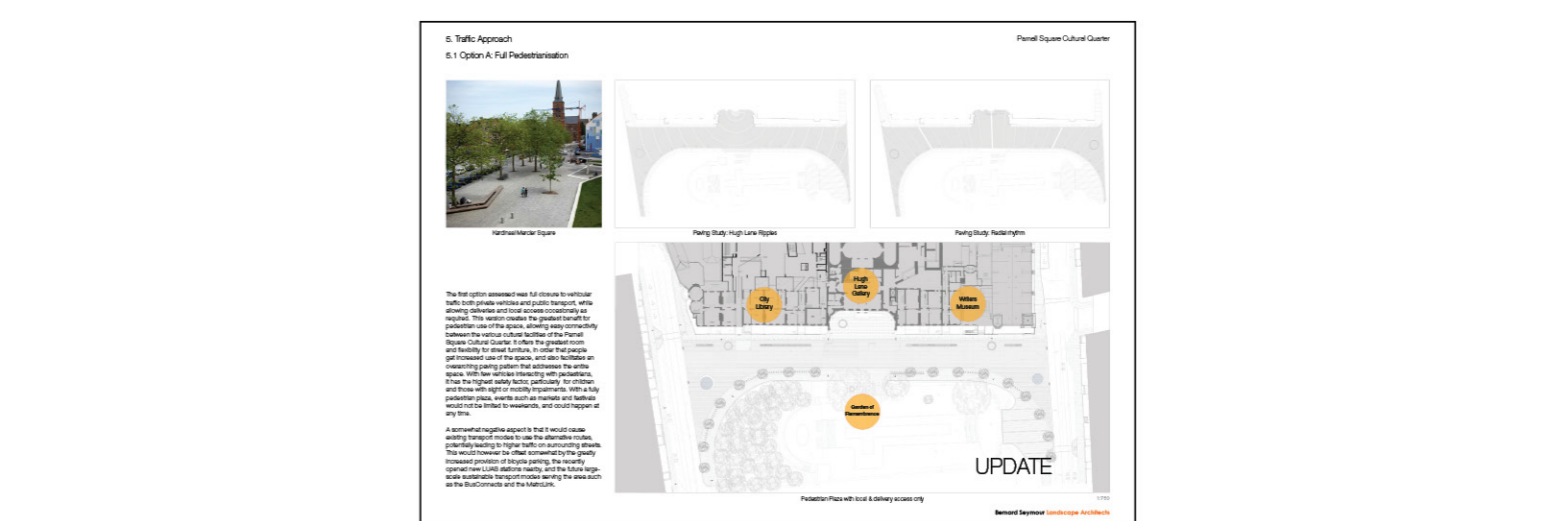

## Option Analysis

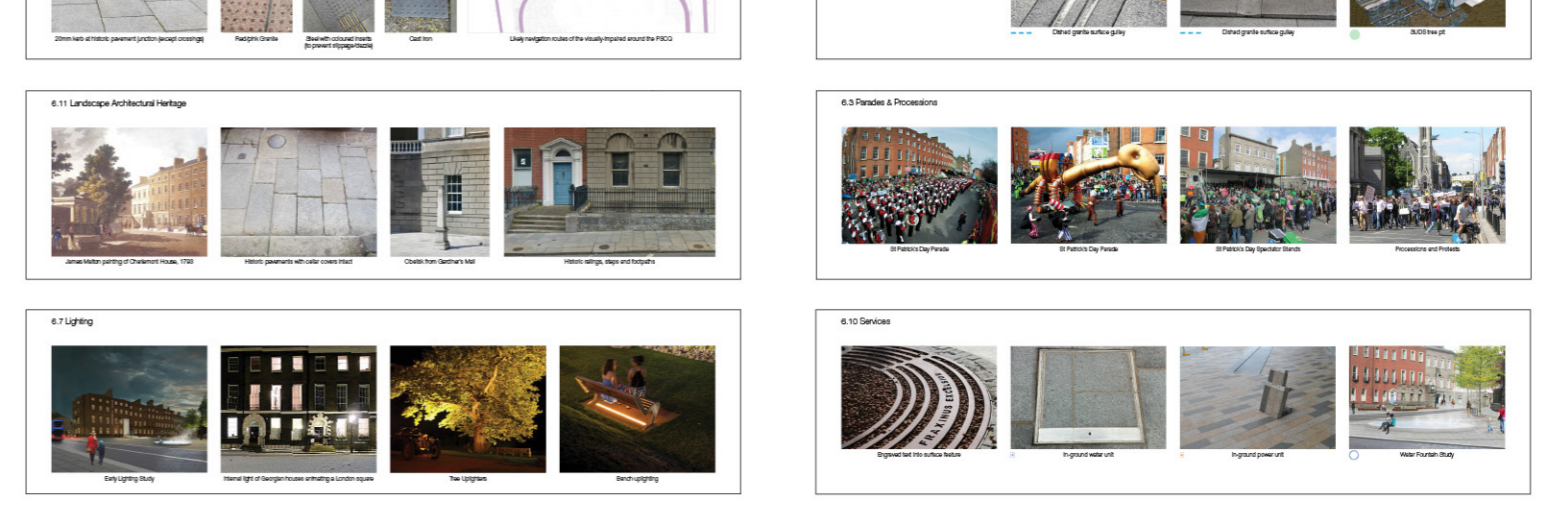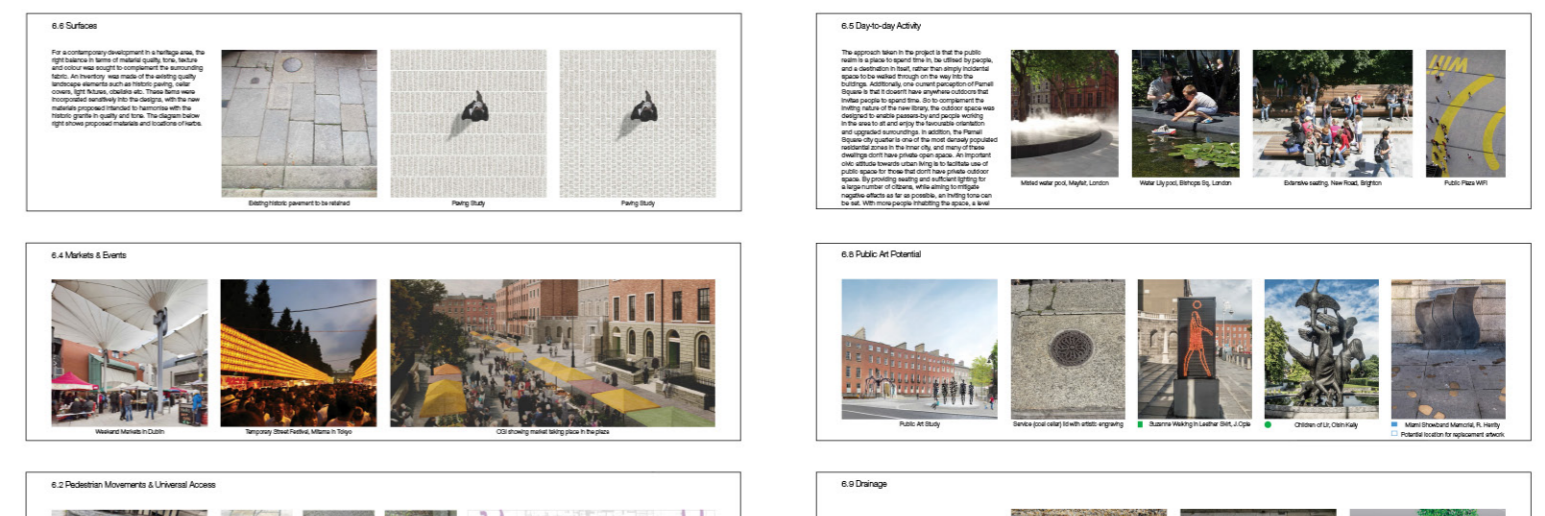

## Layering of Project Elements



7. Conclusions